


ZAVIČAJNA KUĆA ZVONČARA – idejna studija

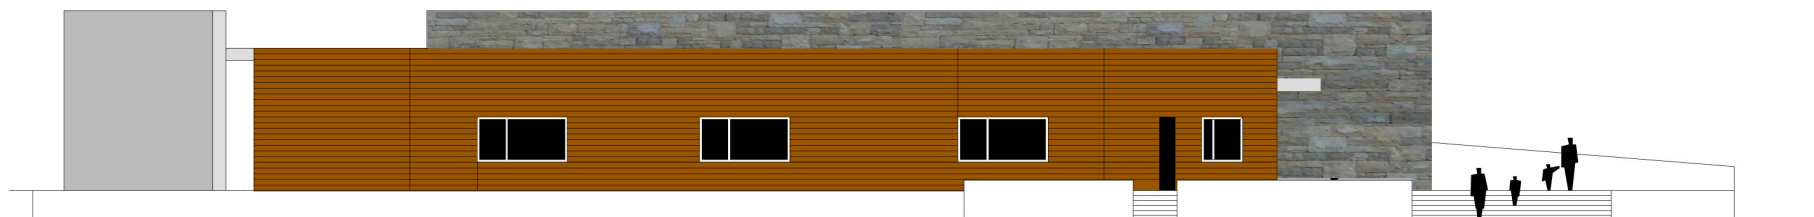

istočna fasada



zapadna fasada

ZAVIČAJNA KUĆA ZVONČARA

IDEJNA STUDIJA

SITUACIJA

M 1:500

legenda

- 01 prilazna cesta
- 02 parkiralište
- 03 servisni prilaz
- 04 gospodarski ulaz
- 05 ulazni trg
- 06 glavni ulaz
- 07 zavičajna kuća
- 08 ulaz osoblja
- 09 natkrivena terasa
- 10 vanjska terasa
- 11 rekreativne površine
- 12 zaštitno zelenilo

-  zelenilo
-  pješačke površine/ terase
-  kolnik
-  parkiralište
-  granica parcele
-  građevinska linija

