

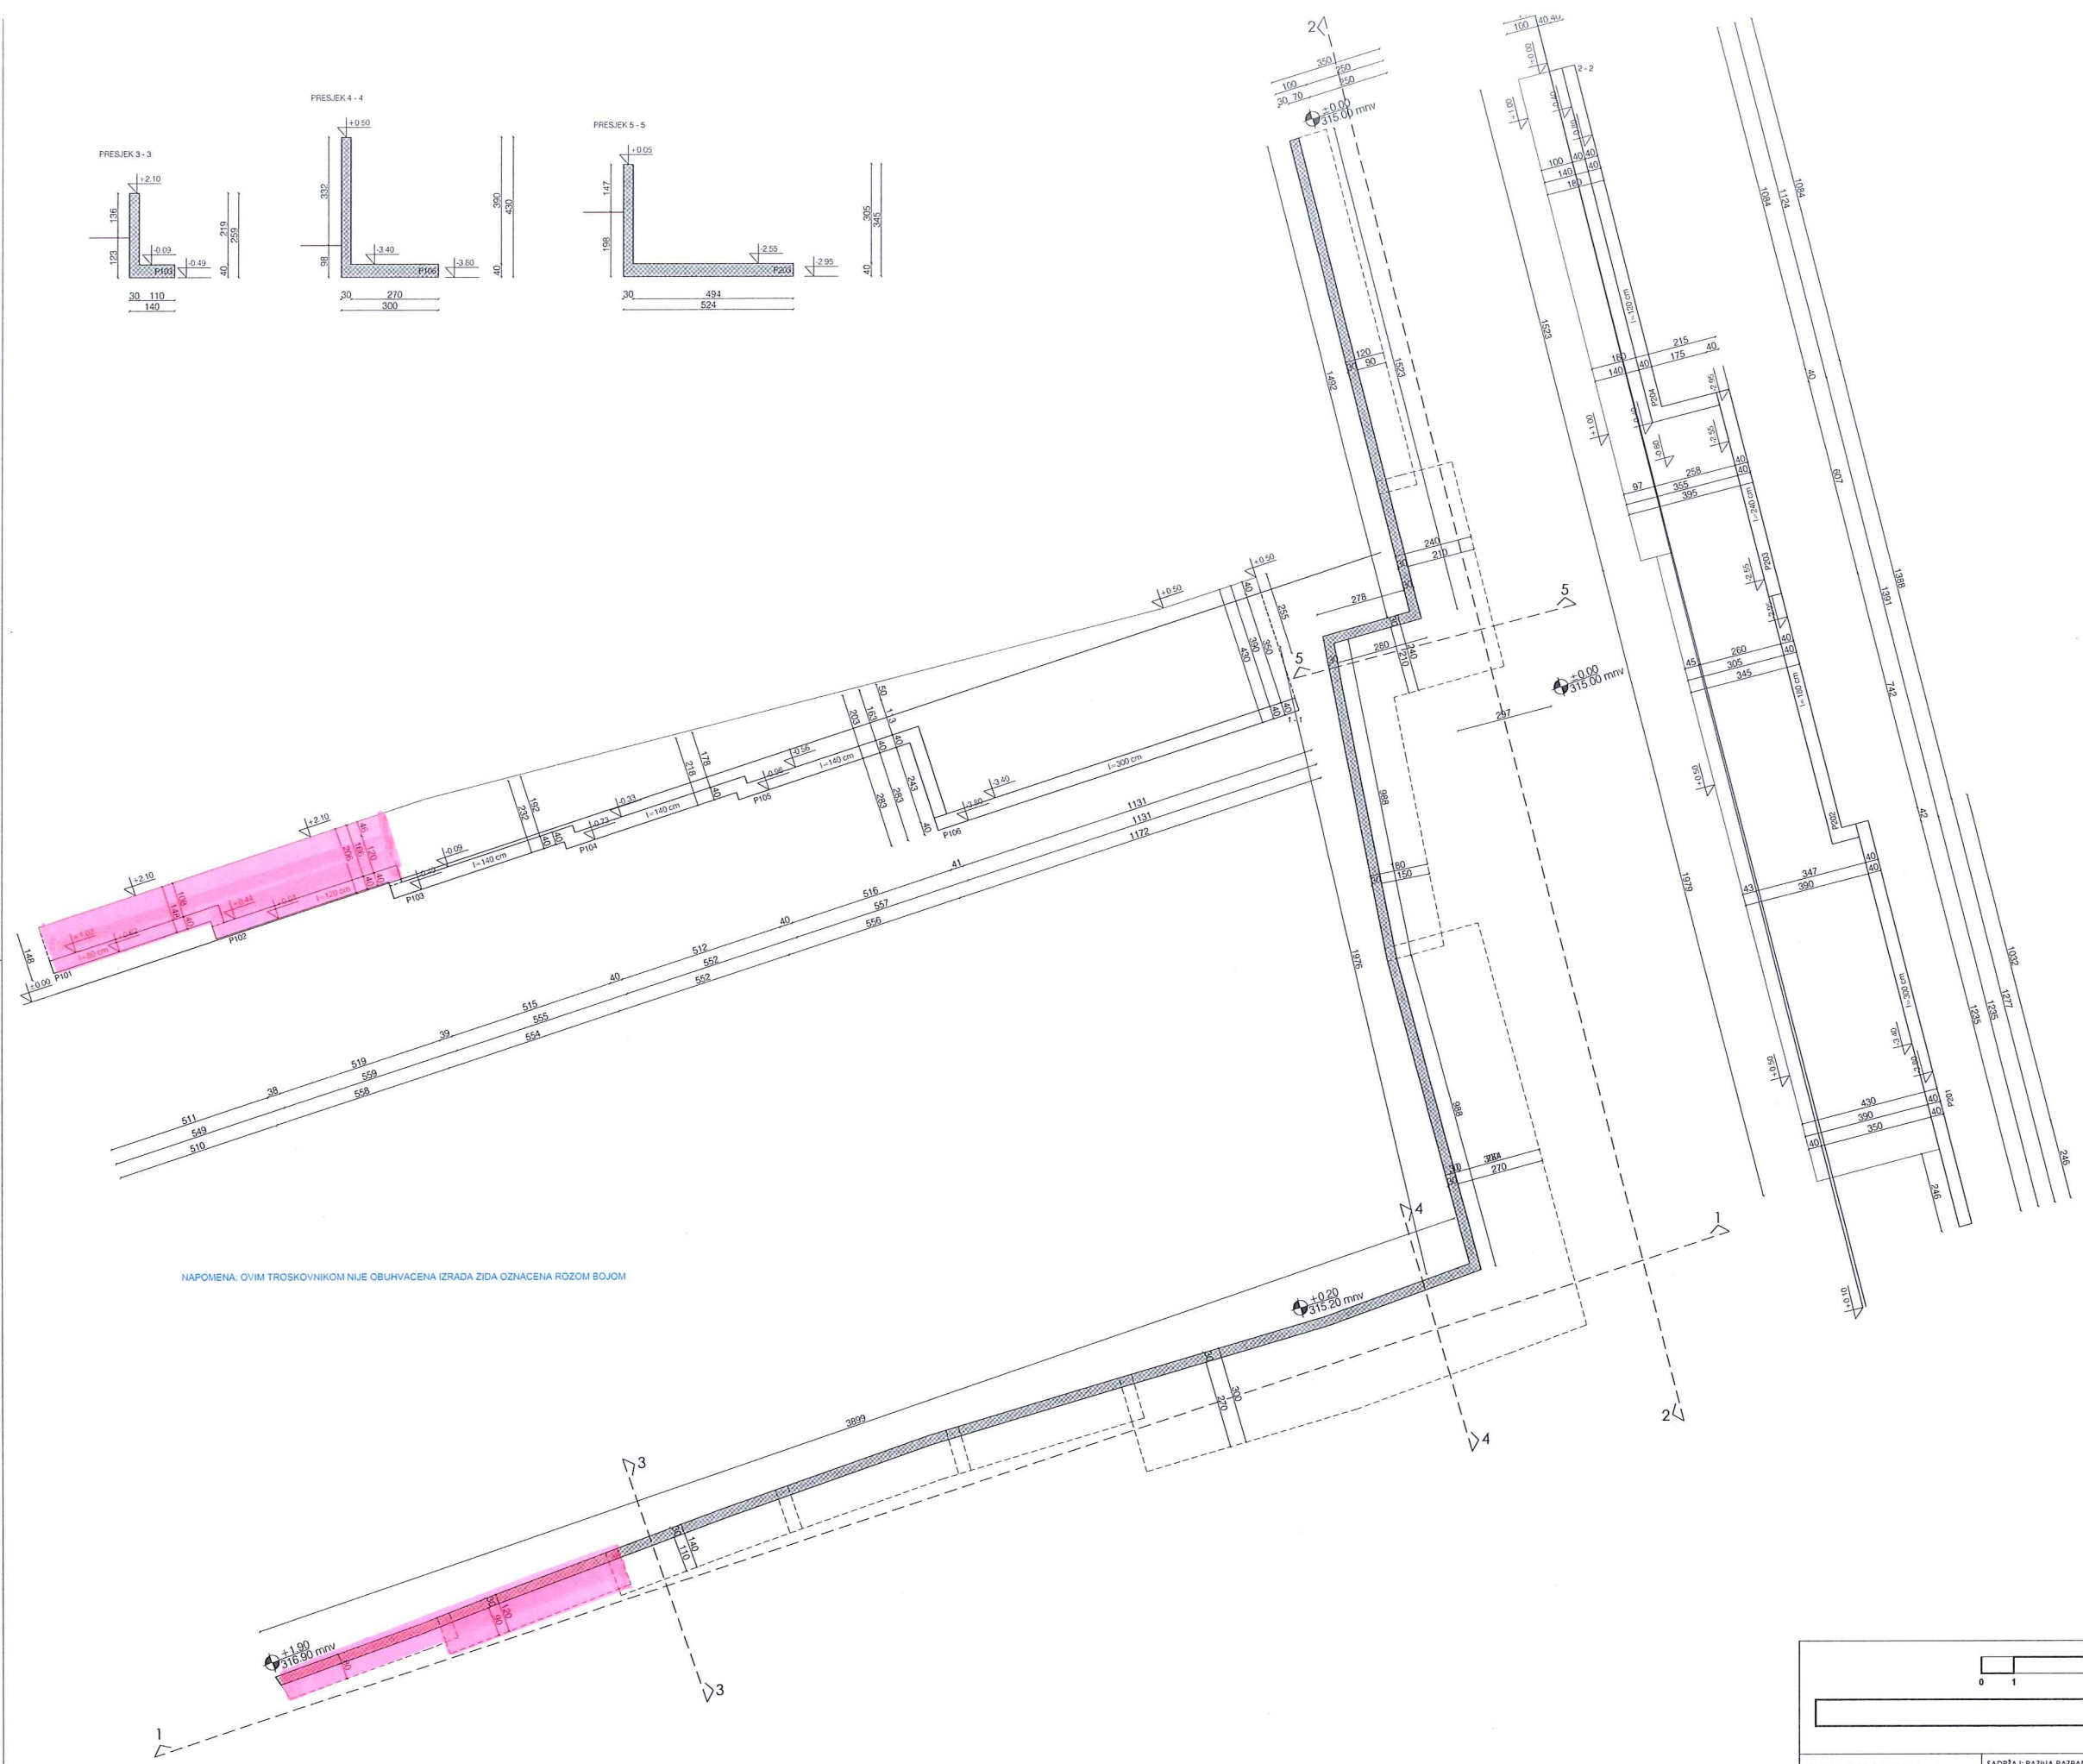
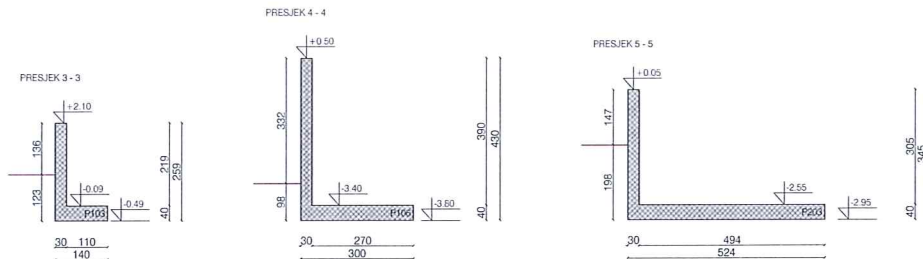


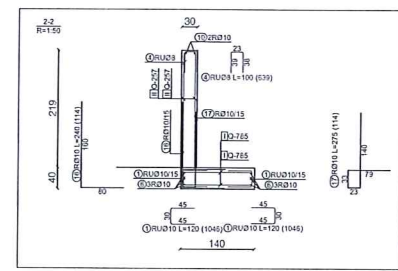


NAPOMENA: OVIM TROSKOVNIKOM NIJE OBUHVACENA IZRADA ZIDA OZNAČENA ROZOM BOJOM

0 1 5 10		± 0.00 = 315.00 m.n.v.	
" CAPITAL ING " d.o.o. projektiranje, stručni nadzor i vođenje projekata Ispravna cesta 6, Zagreb telefon: 01/467 44 44 OIB: 7592310092		IZVEDBENI PROJEKT MAPA NABAVNIČKOG PROJEKTA - RAZNOGRAN POTPORNI ZID TLOCRT, PRESJECI, POGLEDI	
INVESTITOR/NAČELNIK OPĆINA VUKOVO OIB: 28350474809 Vodilac: J. Š. 2116 Vukovo		GLAVNI PROJEKTANT TANJA ARTUKOVIĆ	
GLADIVNA POSREDOVANJE POTPORNIH ZIDOVA I VEŠTAČENJE POSREDOVANJE POTPORNIH ZIDOVA I VEŠTAČENJE POSREDOVANJE POTPORNIH ZIDOVA I VEŠTAČENJE		PROJEKTANT MARKO JAGAČIĆ	
SURADNICI KATARINA KOLJEVOV		LIST	
IZOP 05/17		TD 05/17-02-PP-PO	
MJESECI 1:50		DATUM prosinac 2020. godine	
		91	

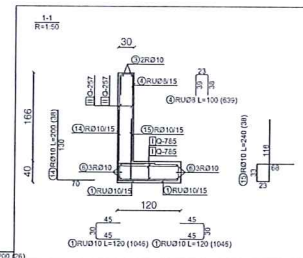

POZ 2

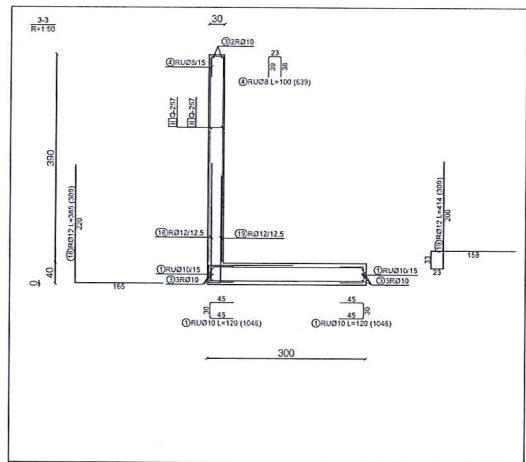

POZ 3

